


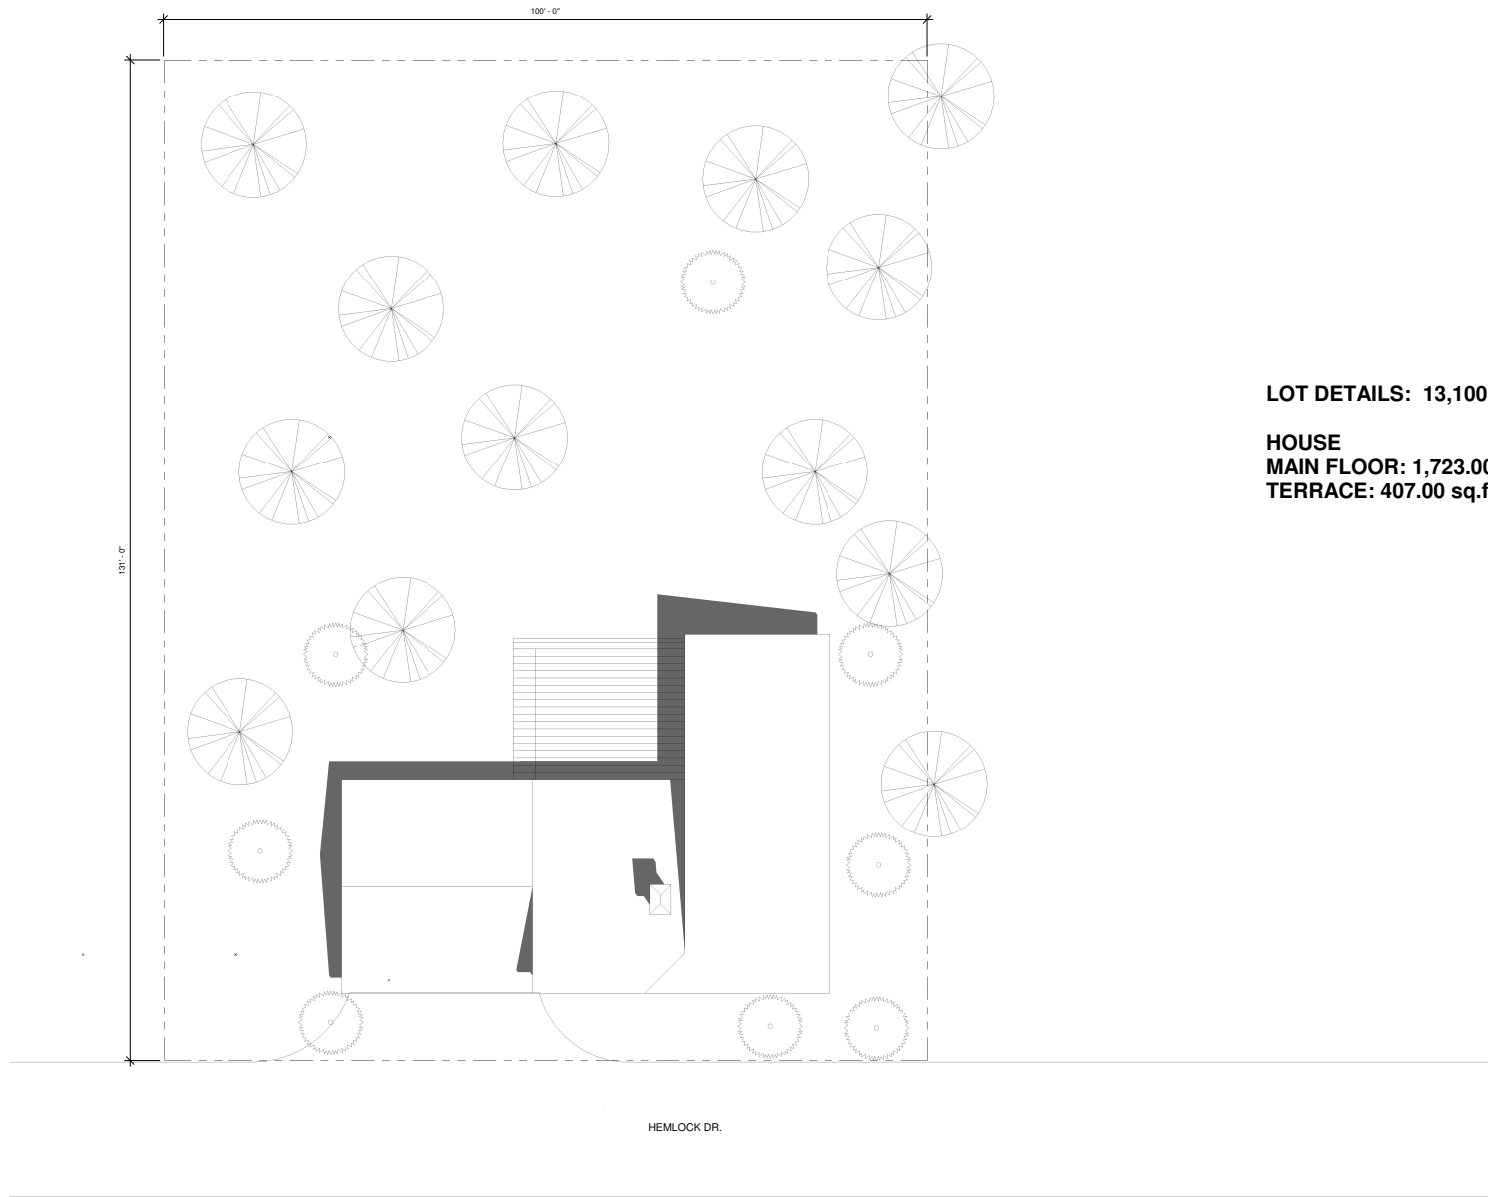


REVISIONS:
1 XX

SINGLE FAMILY RESIDENCE # 3
85 HEMLOCK DR.
LEADVILLE, COLORADO 80461

DRAWN BY: _____
CHECKED BY: _____
DATE: 11-10-2018
EG # _____
CAD FILE: _____
DIR: _____

SCHEMATIC DESIGN ONLY
NOT FOR CONSTRUCTION

SHEET
A SITE

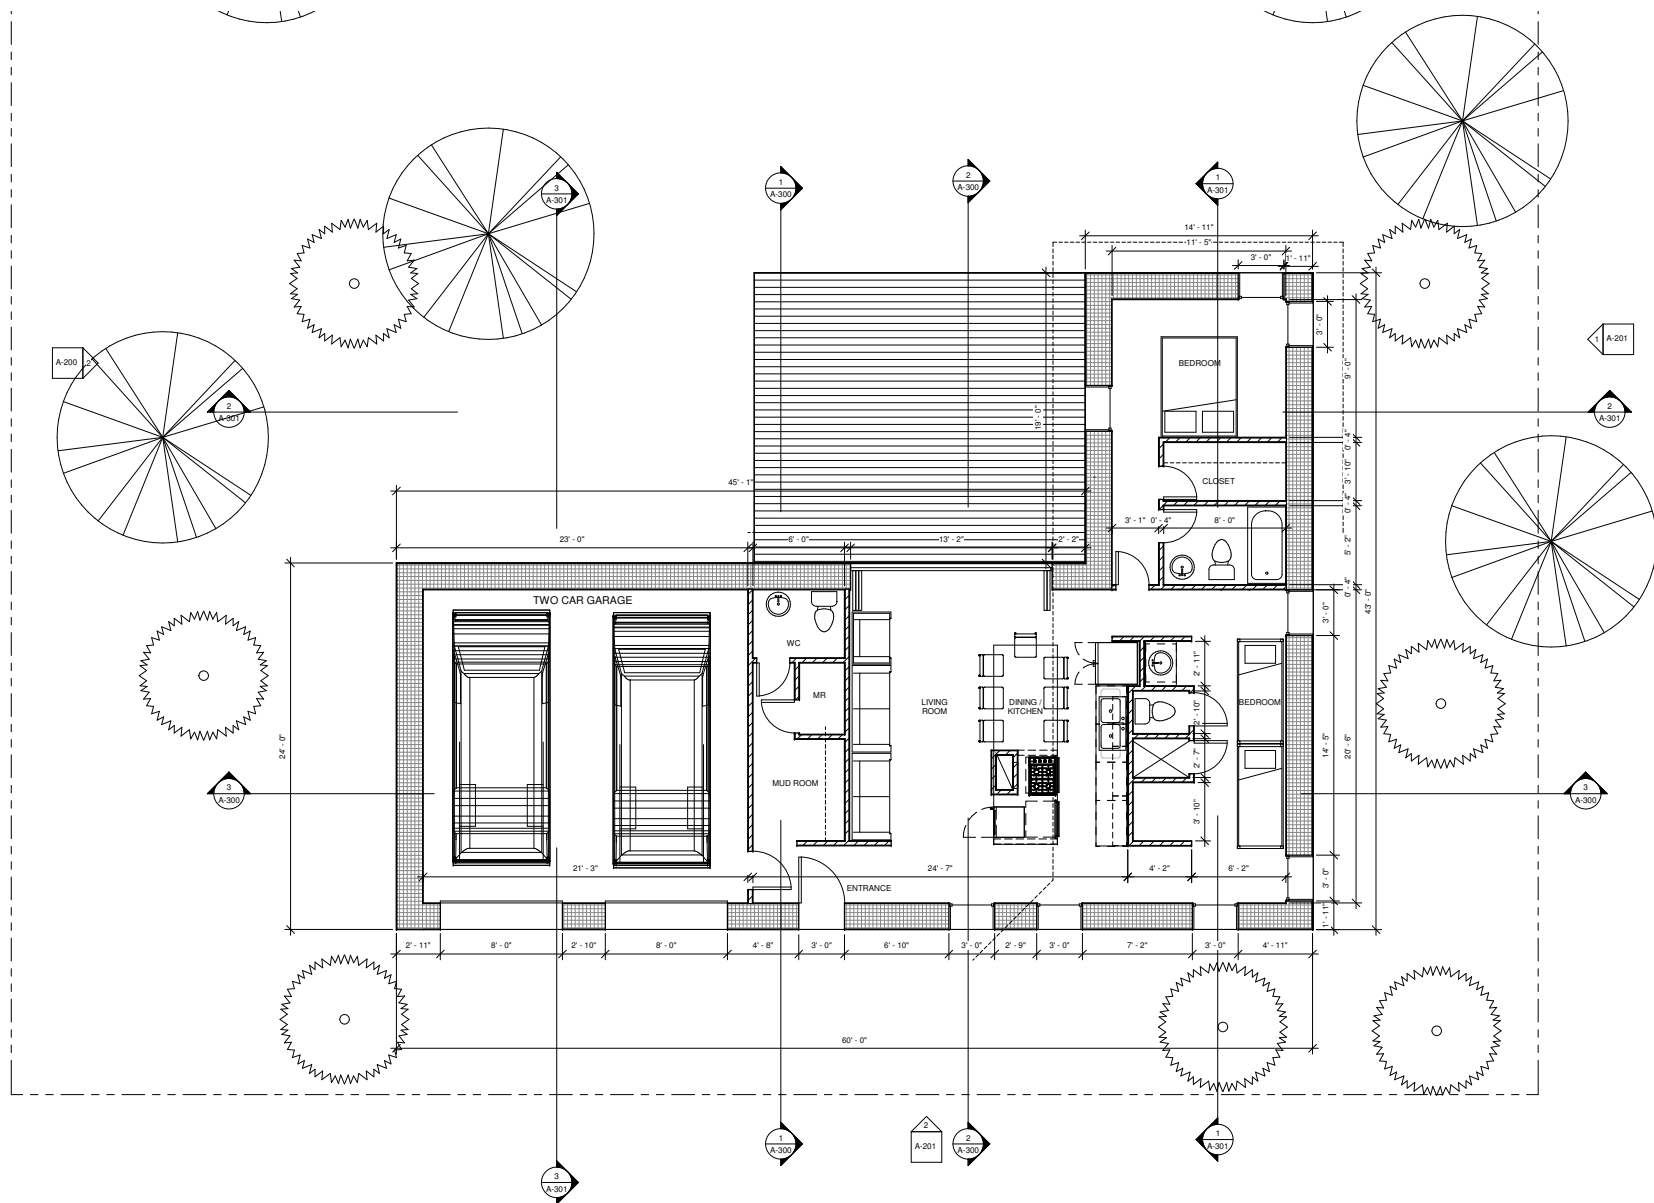

1 MAIN FLOOR
1/4" = 1'-0"

REVISIONS:
1. 07-04-2018

SINGLE FAMILY RESIDENCE #1


85 HEMLOCK DR.

LEADVILLE, COLORADO 80461


DRAWN BY: _____
CHECKED BY: _____
DATE: 07-04-2018
EG # _____
CAD FILE: _____
DIR: _____

SHEET

A 100

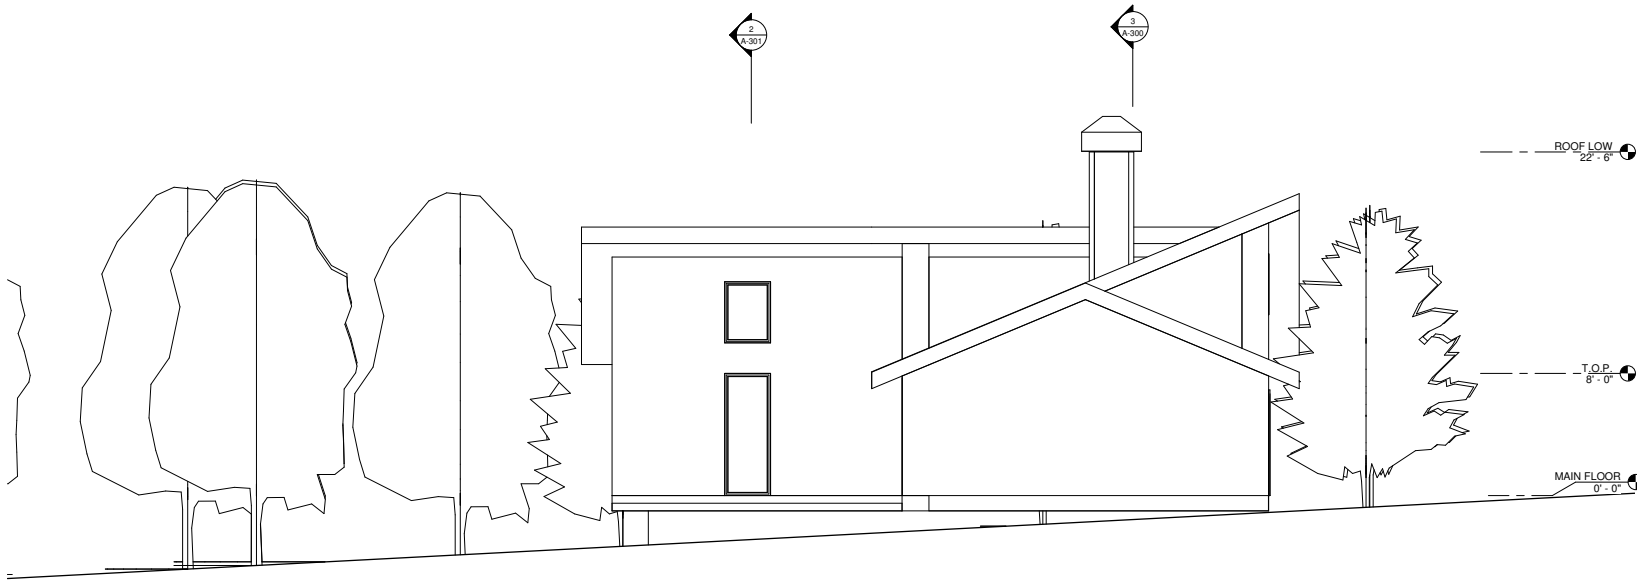

② WEST ELEVATION
1/4" = 1'-0"

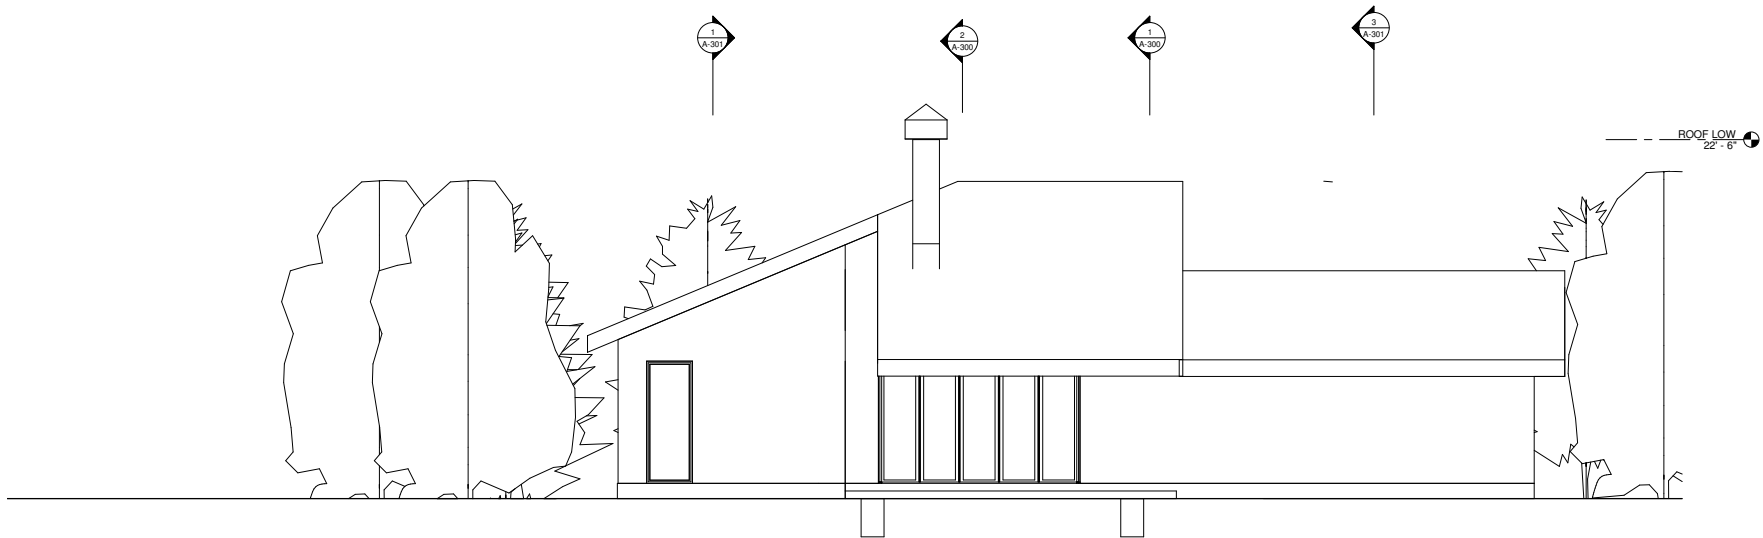

① NORTH ELEVATION
1/4" = 1'-0"

REVISIONS:
1 XX

SINGLE FAMILY RESIDENCE # 3

85 HEMLOCK DR.


LEADVILLE, COLORADO 80461

DRAWN BY: _____
CHECKED BY: _____
DATE: 11-10-2018
EG # _____
CAD FILE: _____
DIR: _____


SCHEMATIC DESIGN ONLY
NOT FOR CONSTRUCTION

SHEET

A-200

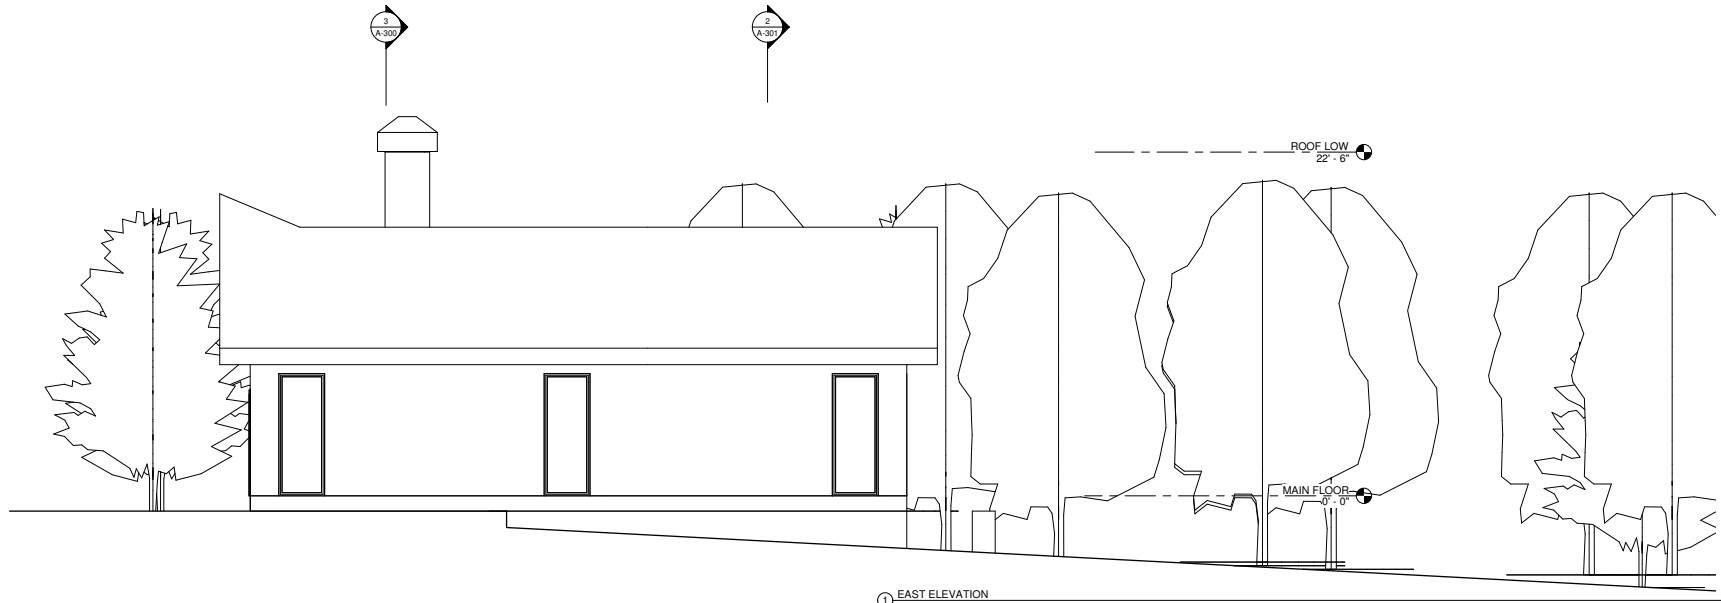

① EAST ELEVATION
1/4" = 1'-0"

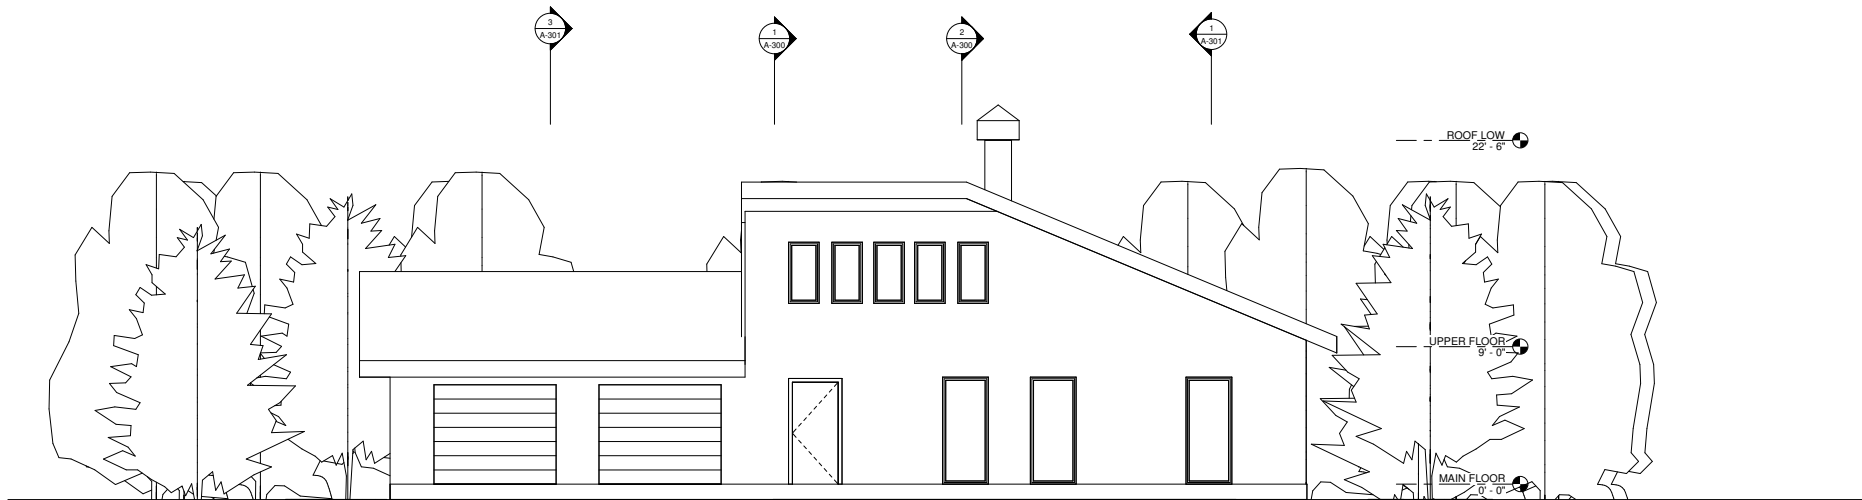

② SOUTH ELEVATION
1/4" = 1'-0"

REVISIONS:
1 XX

SINGLE FAMILY RESIDENCE # 3

85 HEMLOCK DR.


LEADVILLE, COLORADO 80461

DRAWN BY: _____
CHECKED BY: _____
DATE: 11-10-2018
EG # _____
CAD FILE: _____
DIR: _____


SCHEMATIC DESIGN ONLY
NOT FOR CONSTRUCTION

SHEET


A 201

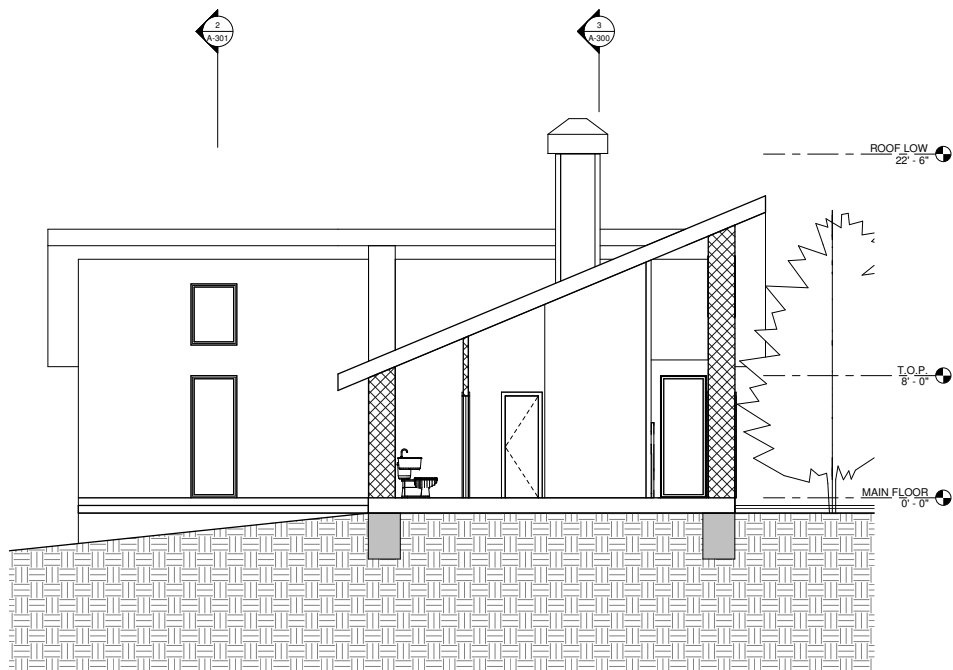

① Section 1
1/4" = 1'-0"

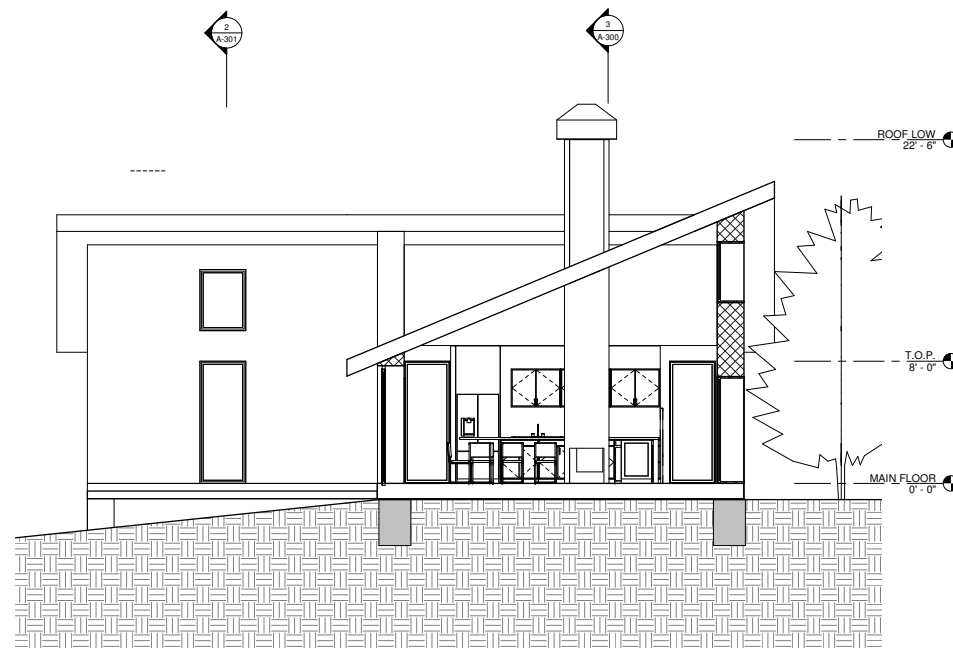

② Section 2
1/4" = 1'-0"

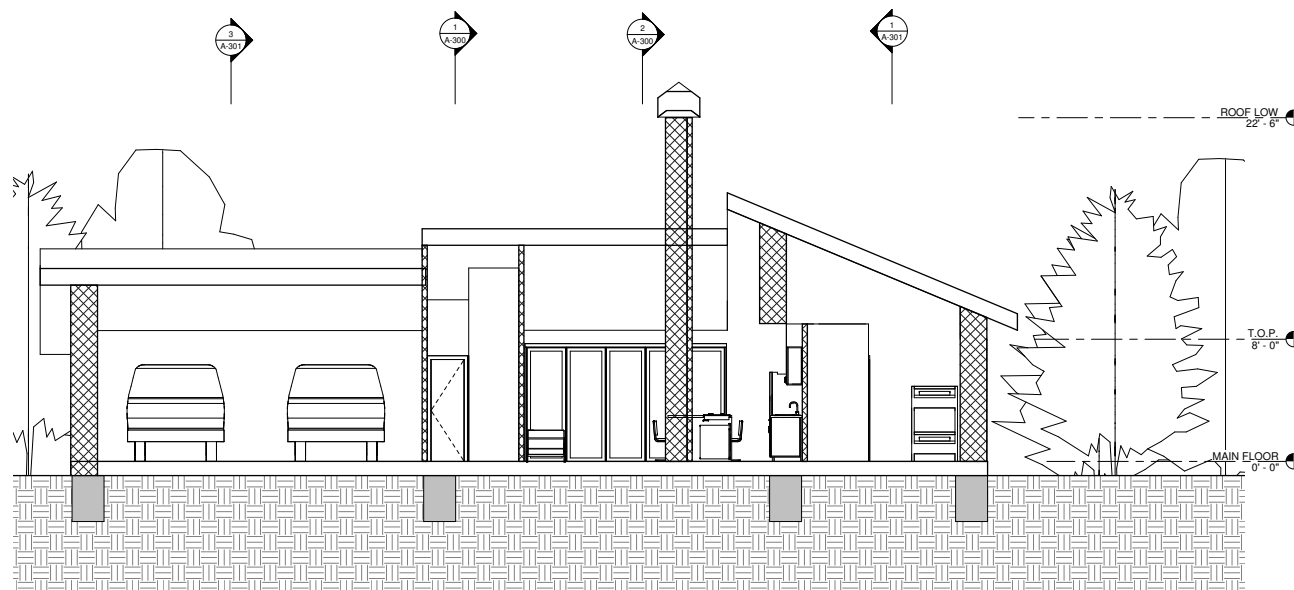

③ Section 3
1/4" = 1'-0"

REVISIONS:
1. XX

SINGLE FAMILY RESIDENCE # 3

85 HEMLOCK DR.

LEADVILLE, COLORADO 80461

DRAWN BY: _____
CHECKED BY: _____
DATE: 11-10-2018
EG # _____
CAD FILE: _____
DIR: _____

SCHEMATIC DESIGN ONLY
NOT FOR CONSTRUCTION

SHEET

A 300